



PLANNING DRAWING

GENERAL NOTES:
 ALL DIMENSIONS TO BE CHECKED ON SITE PRIOR TO ORDERING MATERIALS OR COMMENCING CONSTRUCTION.
 ANY DISCREPANCY, OMISSION OR AMBIGUITY TO BE REPORTED TO THE ARCHITECT IMMEDIATELY.
 ALL PROPRIETARY GOODS AND MATERIALS TO BE FITTED IN ACCORDANCE WITH MANUFACTURERS PRINTED INSTRUCTIONS, RELEVANT CODES OF PRACTICE AND BRITISH STANDARDS.
 ALL TIMBER TO BE C16 OR BETTER. ALL STRUCTURAL TIMBER AND CARCASSING TIMBER TO BE TREATED WITH PRESERVATIVE AND CERTIFICATE MADE AVAILABLE FOR INSPECTION.

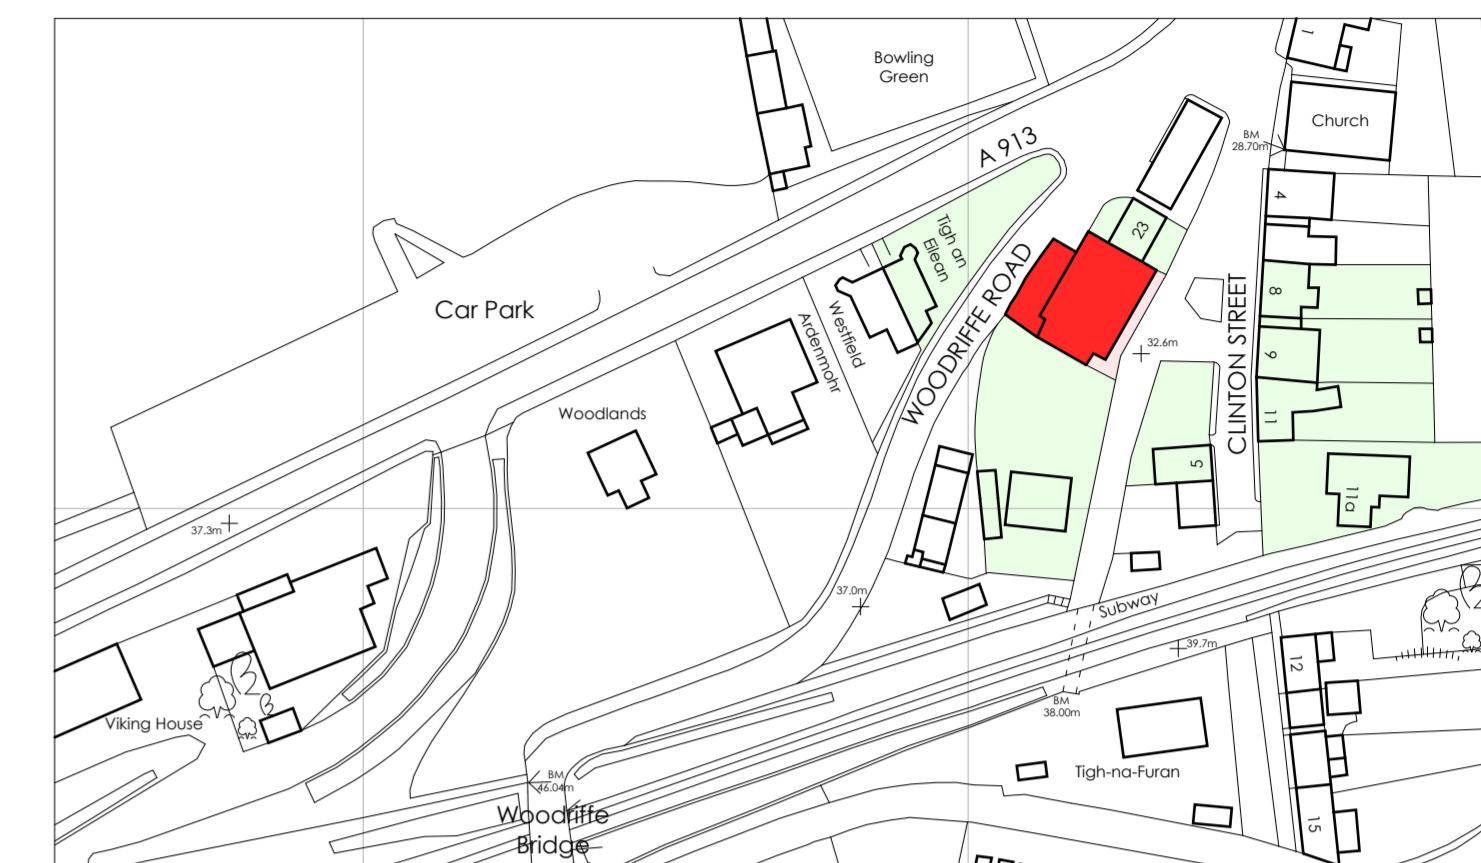

LOCATION PLAN (1:1250)

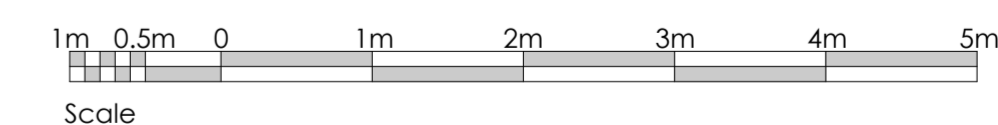

PROPOSED ALTERATIONS TO EX. CHURCH
 AT 3 CLINTON STREET, NEWBURGH
 FOR MR DAVE FORD & MS JEANETTE SENDLER

PLANNING DRAWING
 PROPOSED GROUND FLOOR PLAN

COLIN GILMOUR ARCHITECTURE

8 Market Place, Selkirk
 Scottish Borders TD7 4BT
 Telephone 01750 725 888
 studio@colingilmourarchitecture.co.uk

Drg No. : **07-012 [PL] 01 B**

Scale: **A1 - 1:50** Date: **11/07** Drawn: **CG**
A3 - 1:100