

PLANNING DRAWING


GENERAL NOTES:

ALL DIMENSIONS TO BE CHECKED ON SITE PRIOR TO ORDERING MATERIALS OR COMMENCING CONSTRUCTION. DRAWING NOT TO BE SCALED.

ANY DISCREPANCY, OMISSION OR AMBIGUITY TO BE REPORTED TO THE ARCHITECT IMMEDIATELY.

ALL PROPRIETARY GOODS AND MATERIALS TO BE FITTED IN ACCORDANCE WITH MANUFACTURERS PRINTED INSTRUCTIONS, RELEVANT CODES OF PRACTICE AND BRITISH STANDARDS.

ALL TIMBER TO BE C16 OR BETTER. ALL STRUCTURAL TIMBER AND CARCASSING TIMBER TO BE TREATED WITH PRESERVATIVE AND CERTIFICATE MADE AVAILABLE FOR INSPECTION.

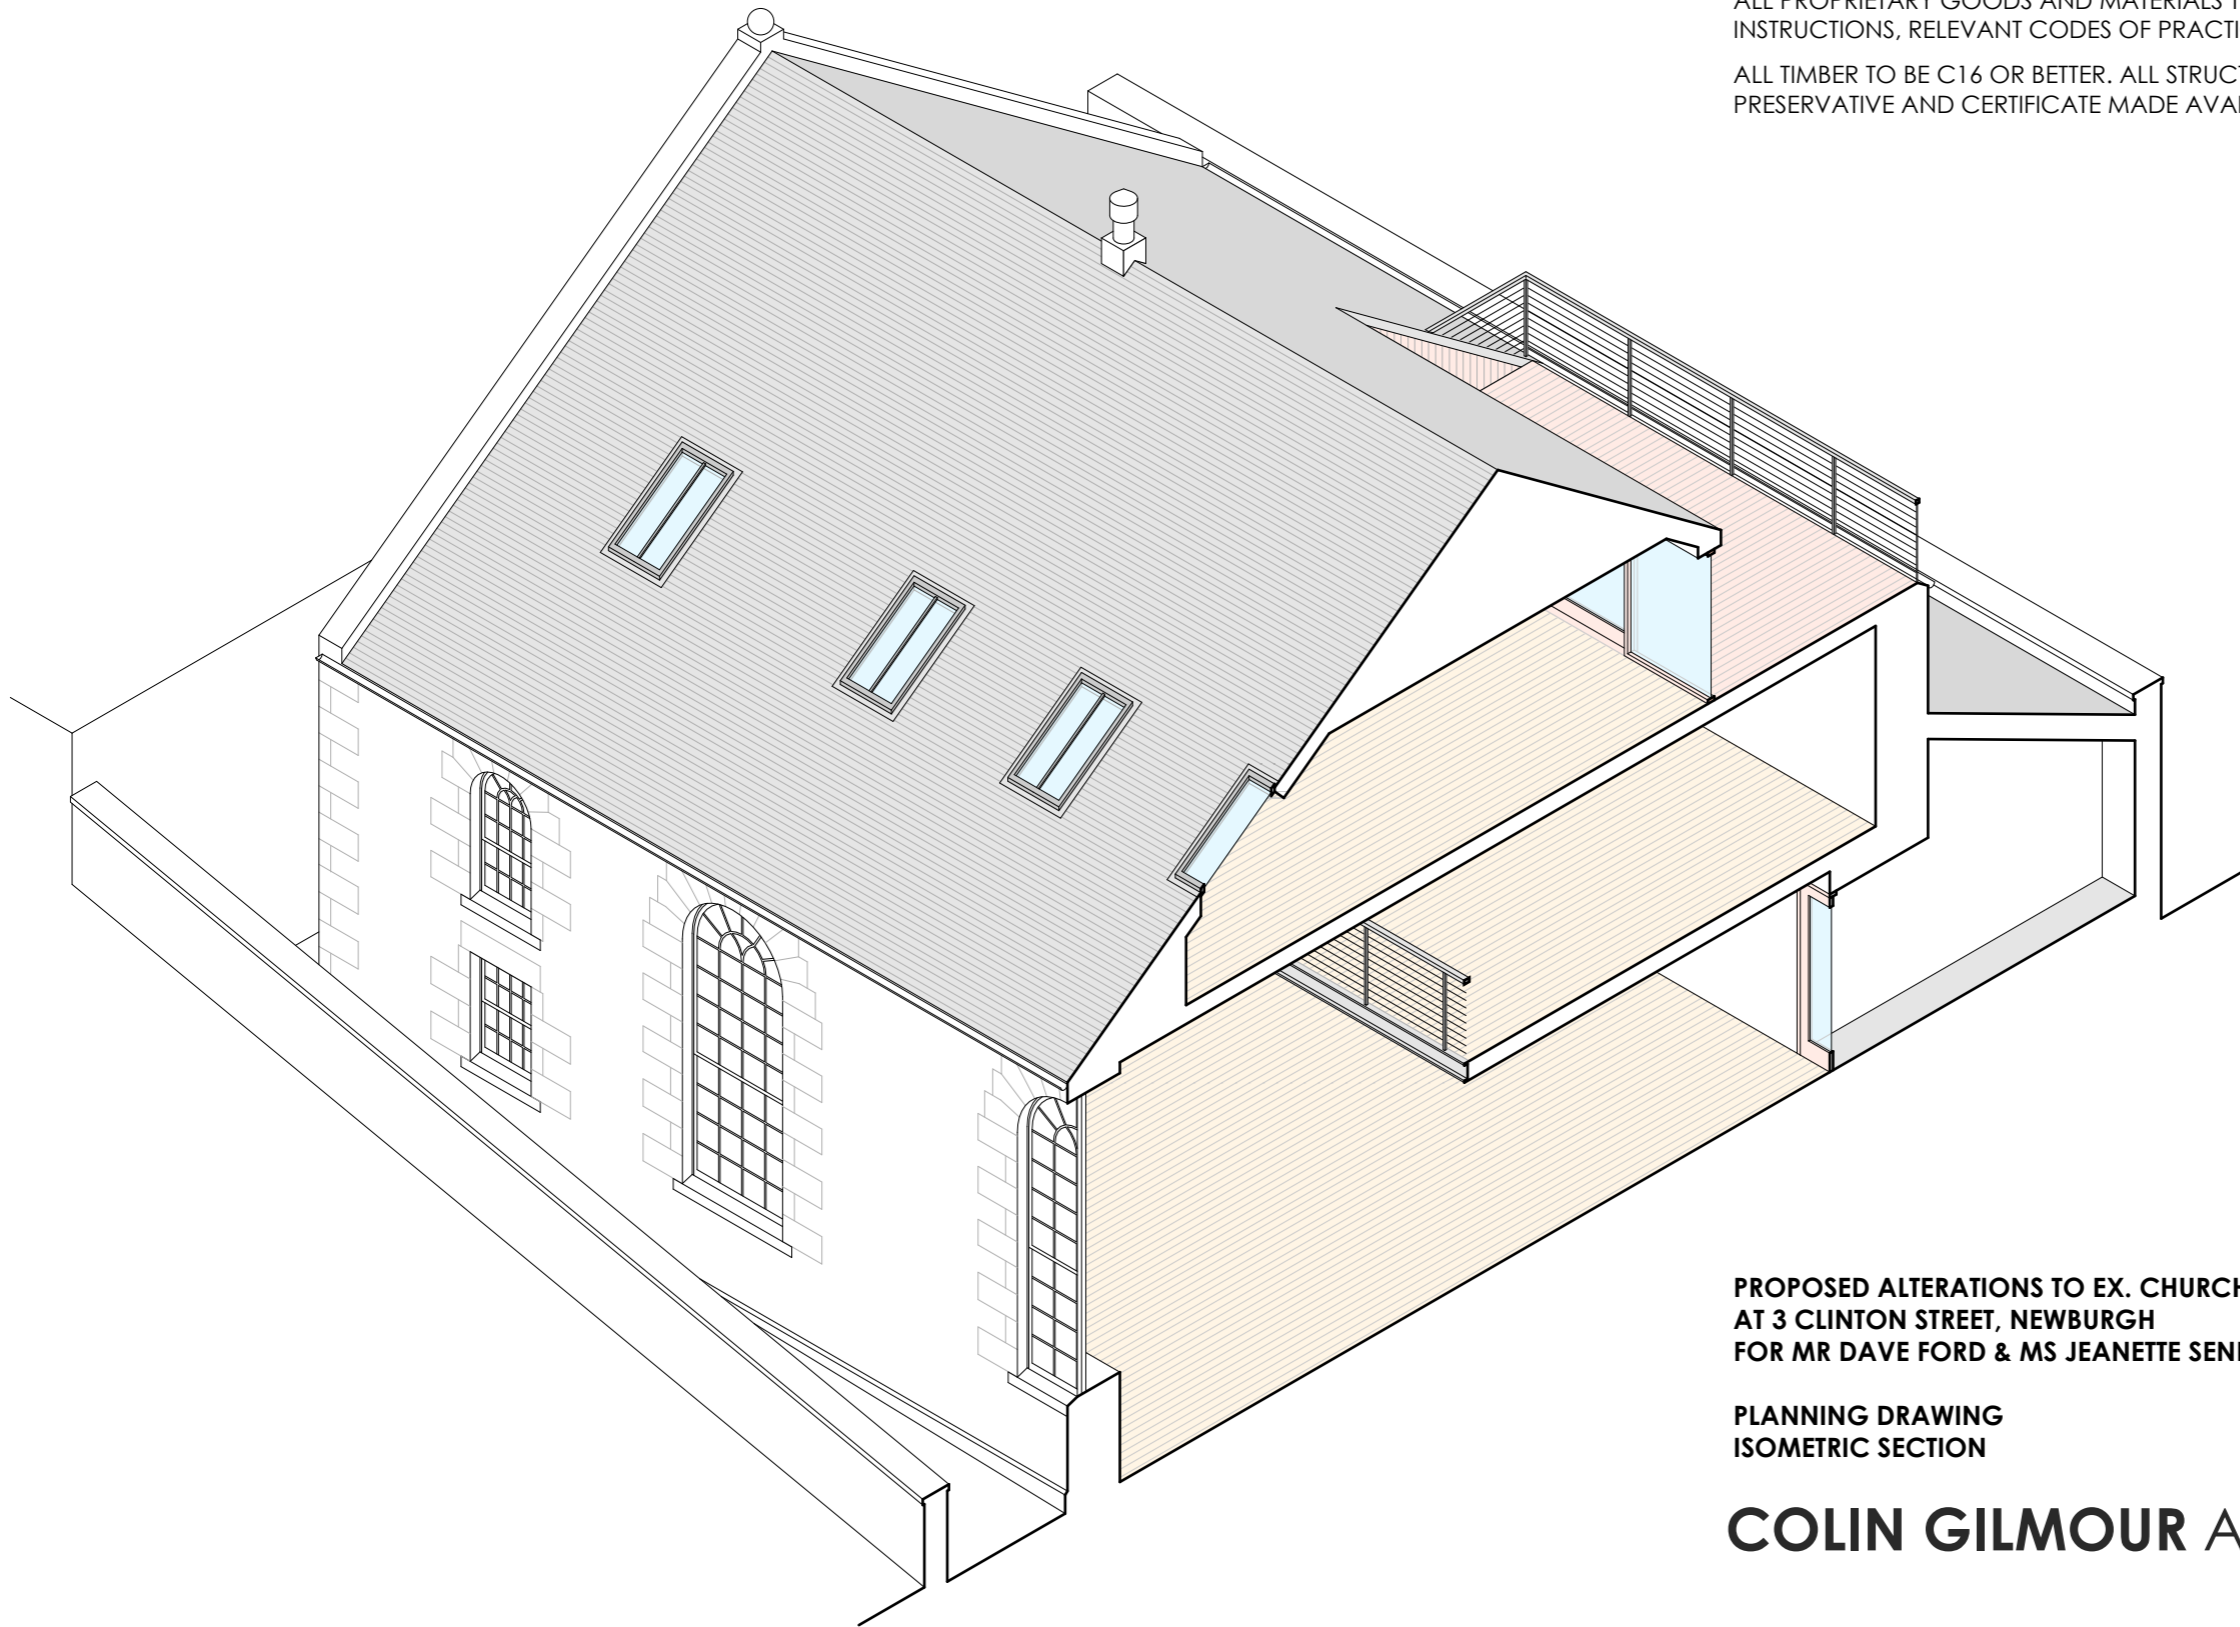

PROPOSED ALTERATIONS TO EX. CHURCH
AT 3 CLINTON STREET, NEWBURGH
FOR MR DAVE FORD & MS JEANETTE SENDLER

PLANNING DRAWING
ISOMETRIC SECTION

COLIN GILMOUR ARCHITECTURE

8 Market Place, Sekirk
Scottish Borders TD7 4BT

Telephone 01750 725 888
studio@colingilmourarchitecture.co.uk

Drg No. : **07-012 [PL] 05 A**

Scale: **A1 - 1:50** Date: **11/07** Drawn: **CG**
A3 - 1:100